


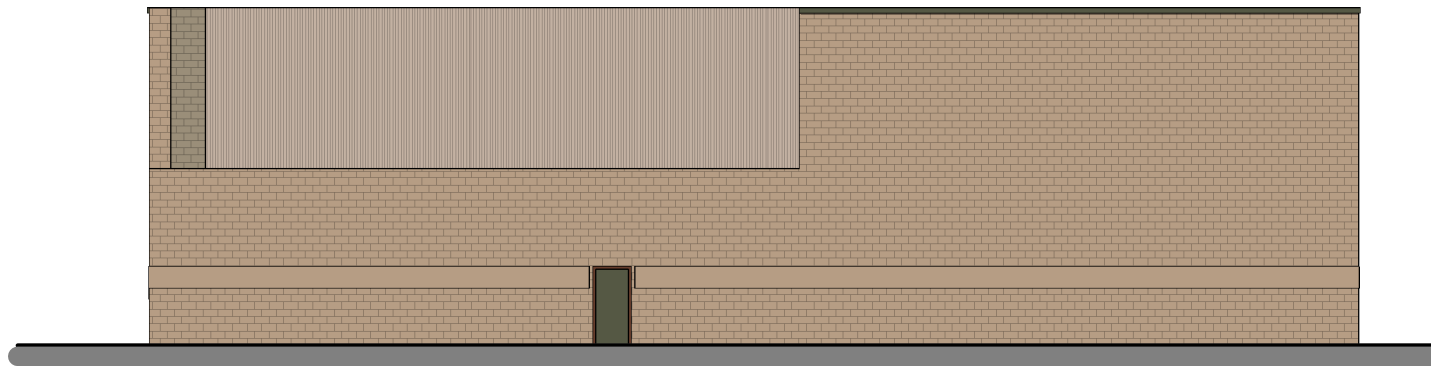

① BLDG. A AND B EAST ELEVATION



② BLDG. B AND C WEST ELEVATION



THESE DRAWINGS AND SPECIFICATIONS AS INSTRUMENTS OF SERVICE AND SHALL REMAIN THE PROPERTY OF THE ARCHITECT UNLESS THE PROJECT FOR WHICH THEY ARE MADE IS EXECUTED OR NOT. THESE DRAWINGS AND SPECIFICATIONS SHALL NOT BE USED BY ANY PERSON OR ENTITY ON OTHER PROJECTS, FOR ADDITIONS TO THIS PROJECT, OR OTHERWISE WITHOUT THE WRITTEN CONSENT OF FIELD BROTHERS ARCHITECTURAL CORPORATION, INC. COPYRIGHT 2010

13864 CRAWVILLE DR
POWAY, CA 92004
TEL: 959-863-2382
FAX: 959-863-2381
www.fbaa.com

West Coast Self-Storage
750 W. Basin Rd.
San Pedro, CA 90731
FIELD ARCHITECTURAL CORPORATION Inc.
DESIGNING WITH THE FUTURE


SUBMITTAL DATES	
OWNER(S)	04/17/10
AGENCY	04/17/10

No.	Description	Date

San Pedro Self Storage
COLOR ELEVATIONS

Project number	09011
Date	04/06/10
Drawn by	RR
Checked by	CDF


A4.2

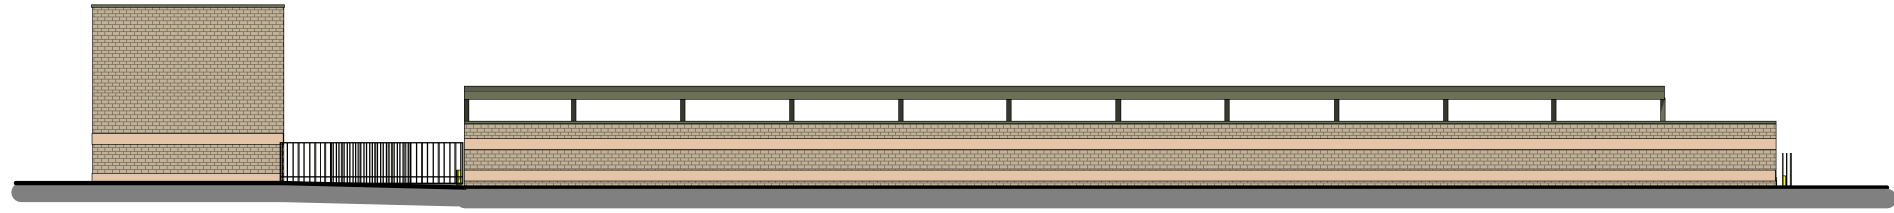


① BLDG. A AND C SOUTH ELEVATION



② BLDG. A NORTH ELEVATION

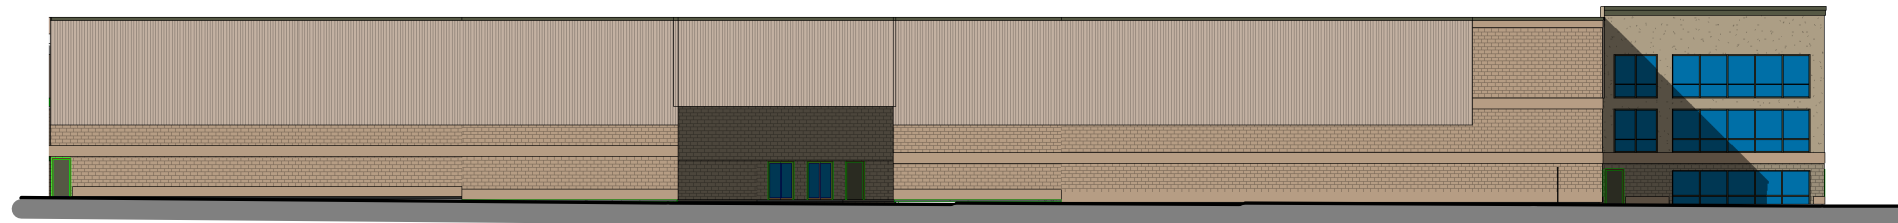

③ BLDG. B SOUTH ELEVATION

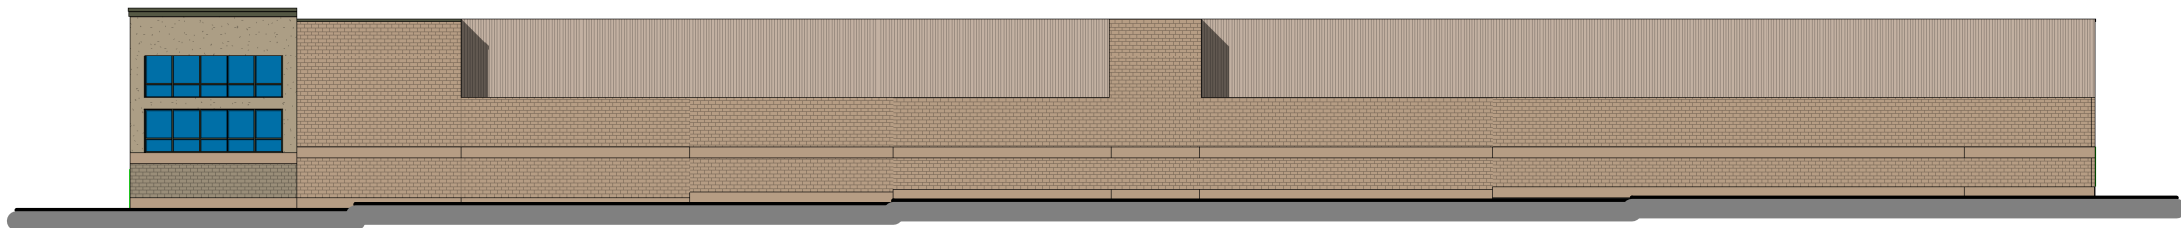

④ BLDG. B NORTH ELEVATION



THESE DRAWINGS AND SPECIFICATIONS, AS INSTRUMENTS OF SERVICE, AND SHALL REMAIN THE PROPERTY OF THE ARCHITECT. WHETHER THE PROJECT FOR WHICH THEY ARE MADE IS EXECUTED OR NOT, THESE DRAWINGS AND SPECIFICATIONS SHALL NOT BE USED BY ANY PERSON OR ENTITY ON OTHER PROJECTS, FOR ADDITIONS TO THIS PROJECT, OR FOR ANY OTHER PROJECTS WITHOUT THE WRITTEN CONSENT OF FIELD BROTHERS ARCHITECTURAL CORPORATION, INC. COPYRIGHT 2010

13864 GRANVILLE DR
POWAY, CA 92064
TEL: 959-863-2382
FAX: 959-863-2381
www.fbaa.com

West Coast Self-Storage
750 W. Basin Rd.
San Pedro, CA 90731
FIELD ARCHITECTURAL CORPORATION Inc.
DESIGNING WITH THE FUTURE

SUBMITTAL DATES	
OWNER(S)	04/18/10
AGENCY	04/18/10

No.	Description	Date

San Pedro Self Storage
COLOR ELEVATIONS

Project number	09011
Date	04/06/10
Drawn by	RR
Checked by	CDF

A4.3