

TARGET STORE

BARRYWOOD AVENUE

CAPITOL DRIVE


GAFFEY STREET

LEGEND:

- NEW ENTRY PAVEMENT
- EXISTING STORM DRAIN
- NEW SURFACE AND UNDERPAVEMENT DRAIN
- FLOW DIRECTION
- TELEPHONE AND GAS UTILITIES

Two-Drain System

SITE PLAN
N.T.S.

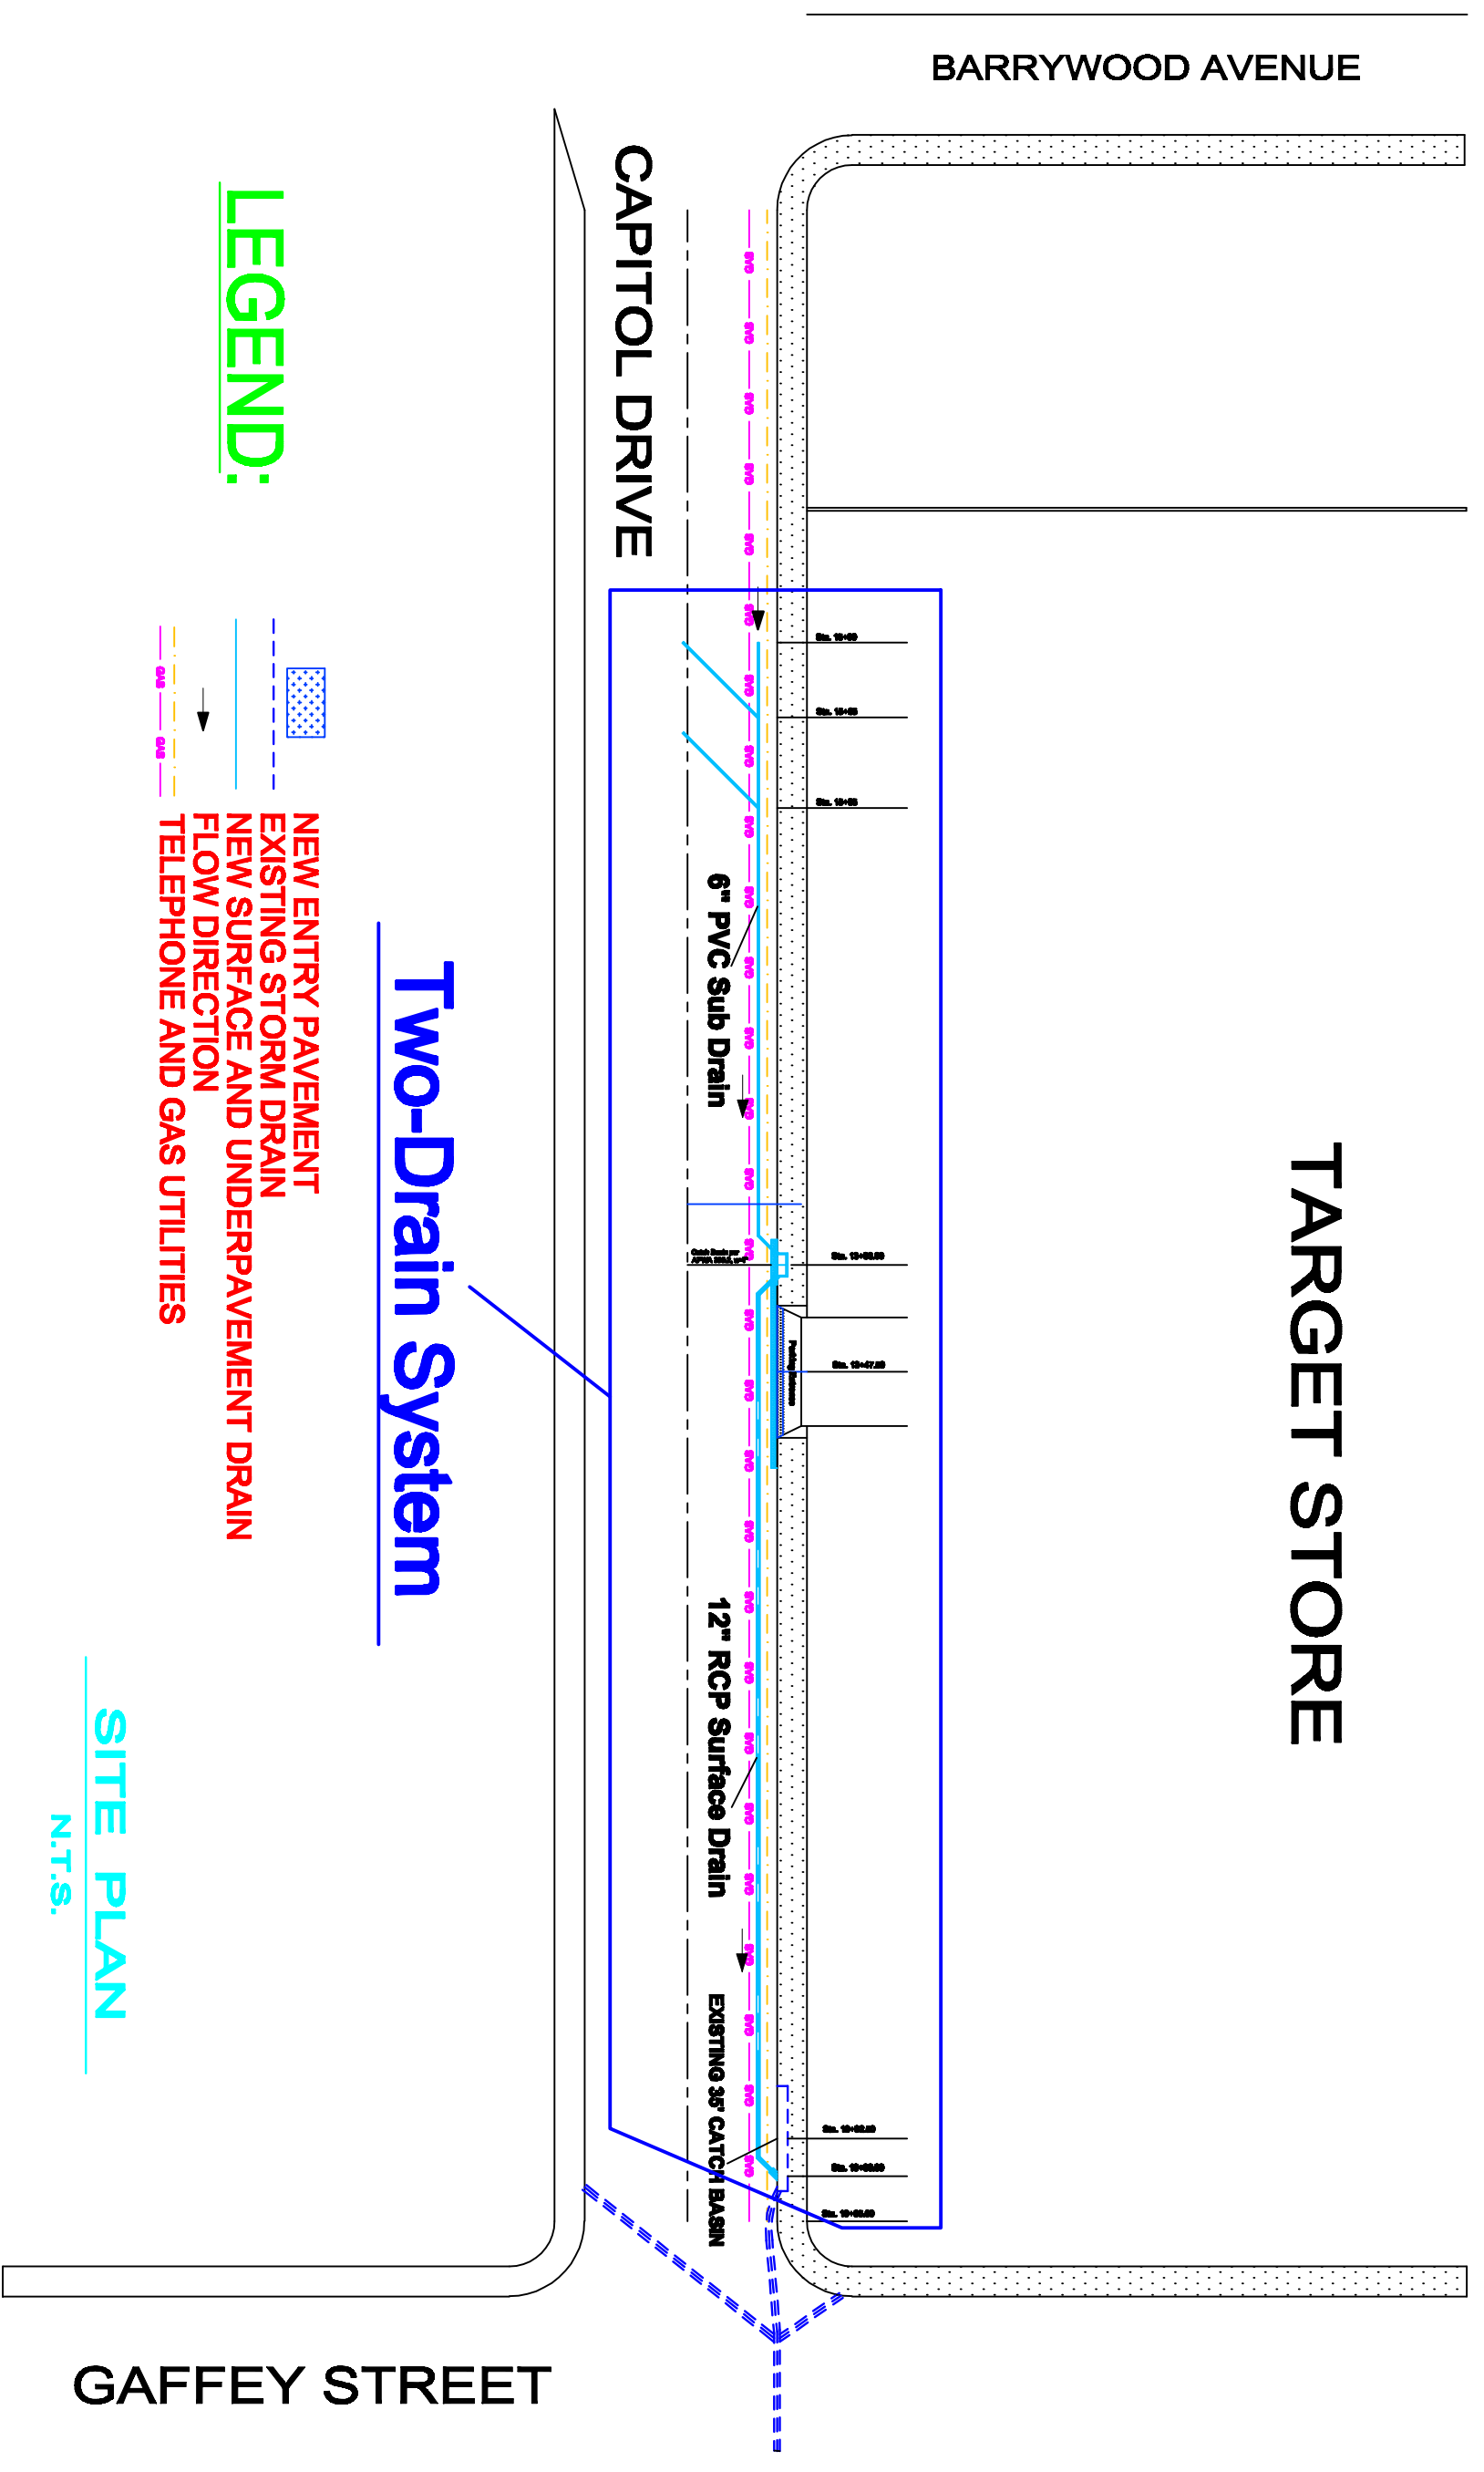

Option 2: Surface and Pavement Subdrain Site Map