



CONTINUED BELOW

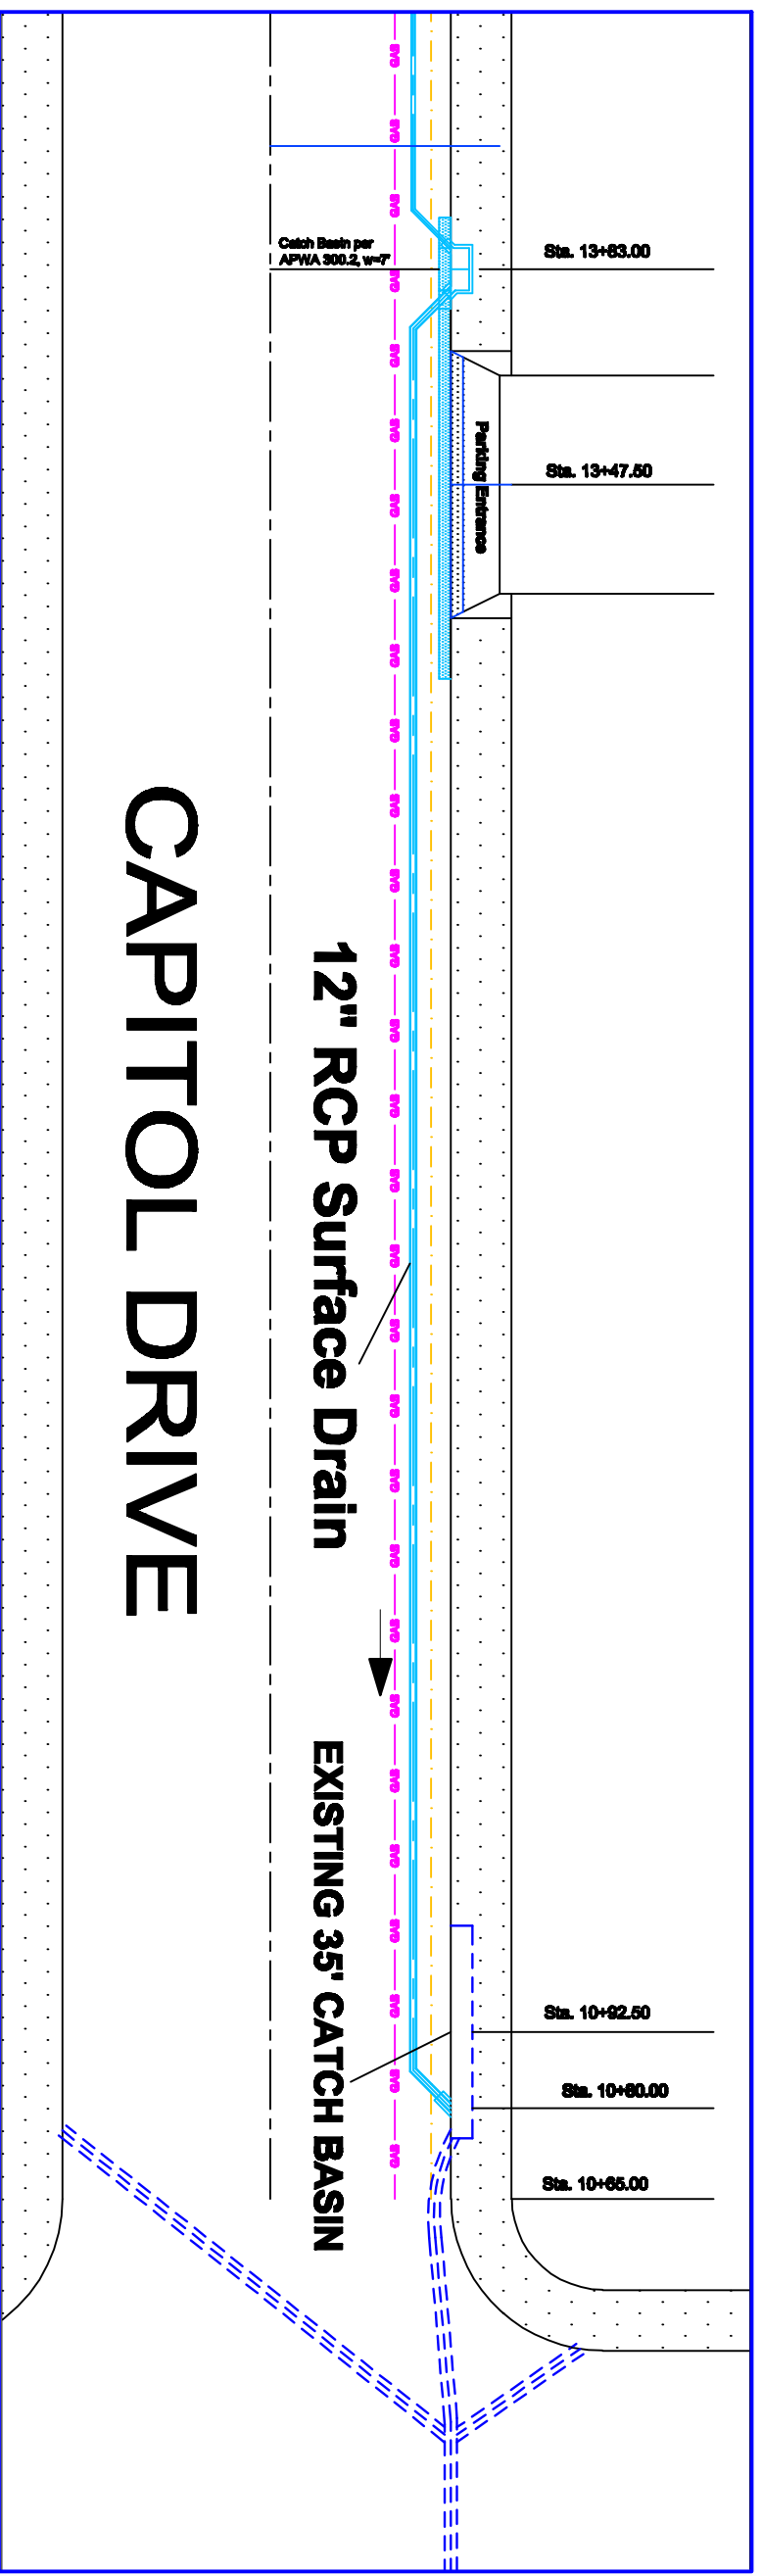

Two-Drain System- Surface and Underpavement Subdrain

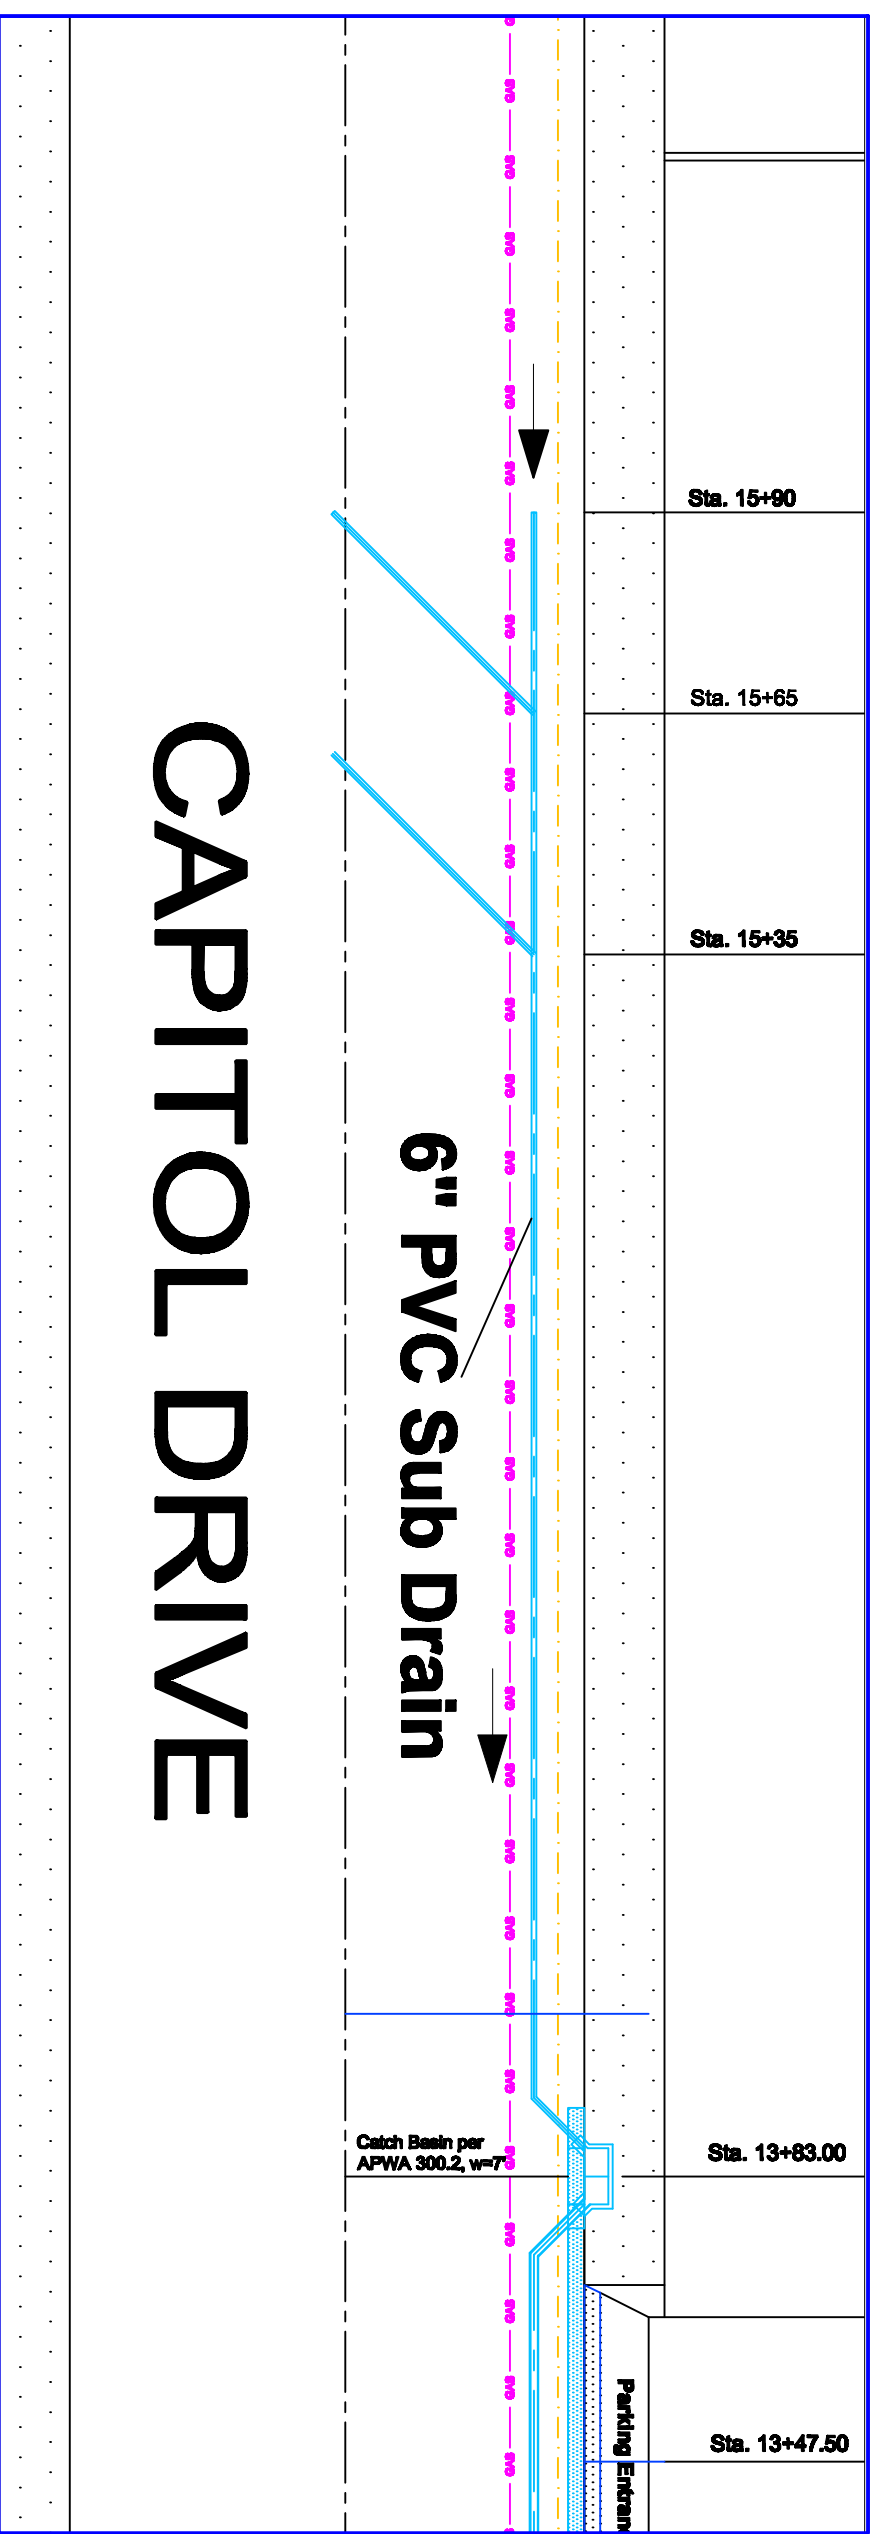

CONTINUED ABOVE

Option 2: Surface and Soil Subdrain Detail Sketches